



Firbeck: the original field, and the first phase housing of c. 1970.





Finish Road . 7-1996 . The first new houses completed .

And the last area about to be developed , 1997 .





Fibred road. Along the beck's banks, on low-lying ground, generally regarded as flood plain, these houses were started in early 1996. This is Fly. Below you see the concrete piles the builders hoped would secure the houses.





FIRBECK : the FLOOD PLAIN — AND the SECOND PHASE HOUSING ON IT.





FIRBECK : THIRD PHASE

1998 - 9

- and when Tony Clegg's cattle could safely graze



2
AND RAILINGS

FIRBECK ROAD
LAMBHALL
EST YORKS
S23 6NE

DR
MR C.C. FINNIE

SCALE 1:100

ATKIN
WALL: WORK STONE
AND
AS HOUSE
EXISTING
WALL

RAILINGS: WHITE
LEIGHT
IRON
(RAILINGS)

NOTES:
DILAPIDATED
AND DAMAGED
TREES TO BE
REMOVED AND
REPLACED BY
APPROVED
CONTRACTOR:
COUL SEASONS
TREE SERVICES
AS
MARKED

TREES TO BE
RETAINED

BOTTOM LEVEL
-1.7M
SLOPING UP TO STREET LEVEL
AT FAR END UNDER TREES

TOP LEVEL
AT STREET LEVEL

TREE TO BE
RETAINED

EXISTING WALL AND RAILINGS
EXISTING 6FT HIGH
SOLID WOODEN FENCE
TO BE REMOVED

BECK

31/118/00

ROAD

5 TREES TO BE REMOVED AND
REPLACED. SCHEME UNDER
DISCUSSION WITH TREE OFFICER

TREES TO BE
RETAINED

TREES TO BE
REMOVED.
SCHEME
UNDER
DISCUSSION


TREE TO BE
RETAINED

DRAINAGE

HOUSE

GARAGE


FIRBECK ROAD

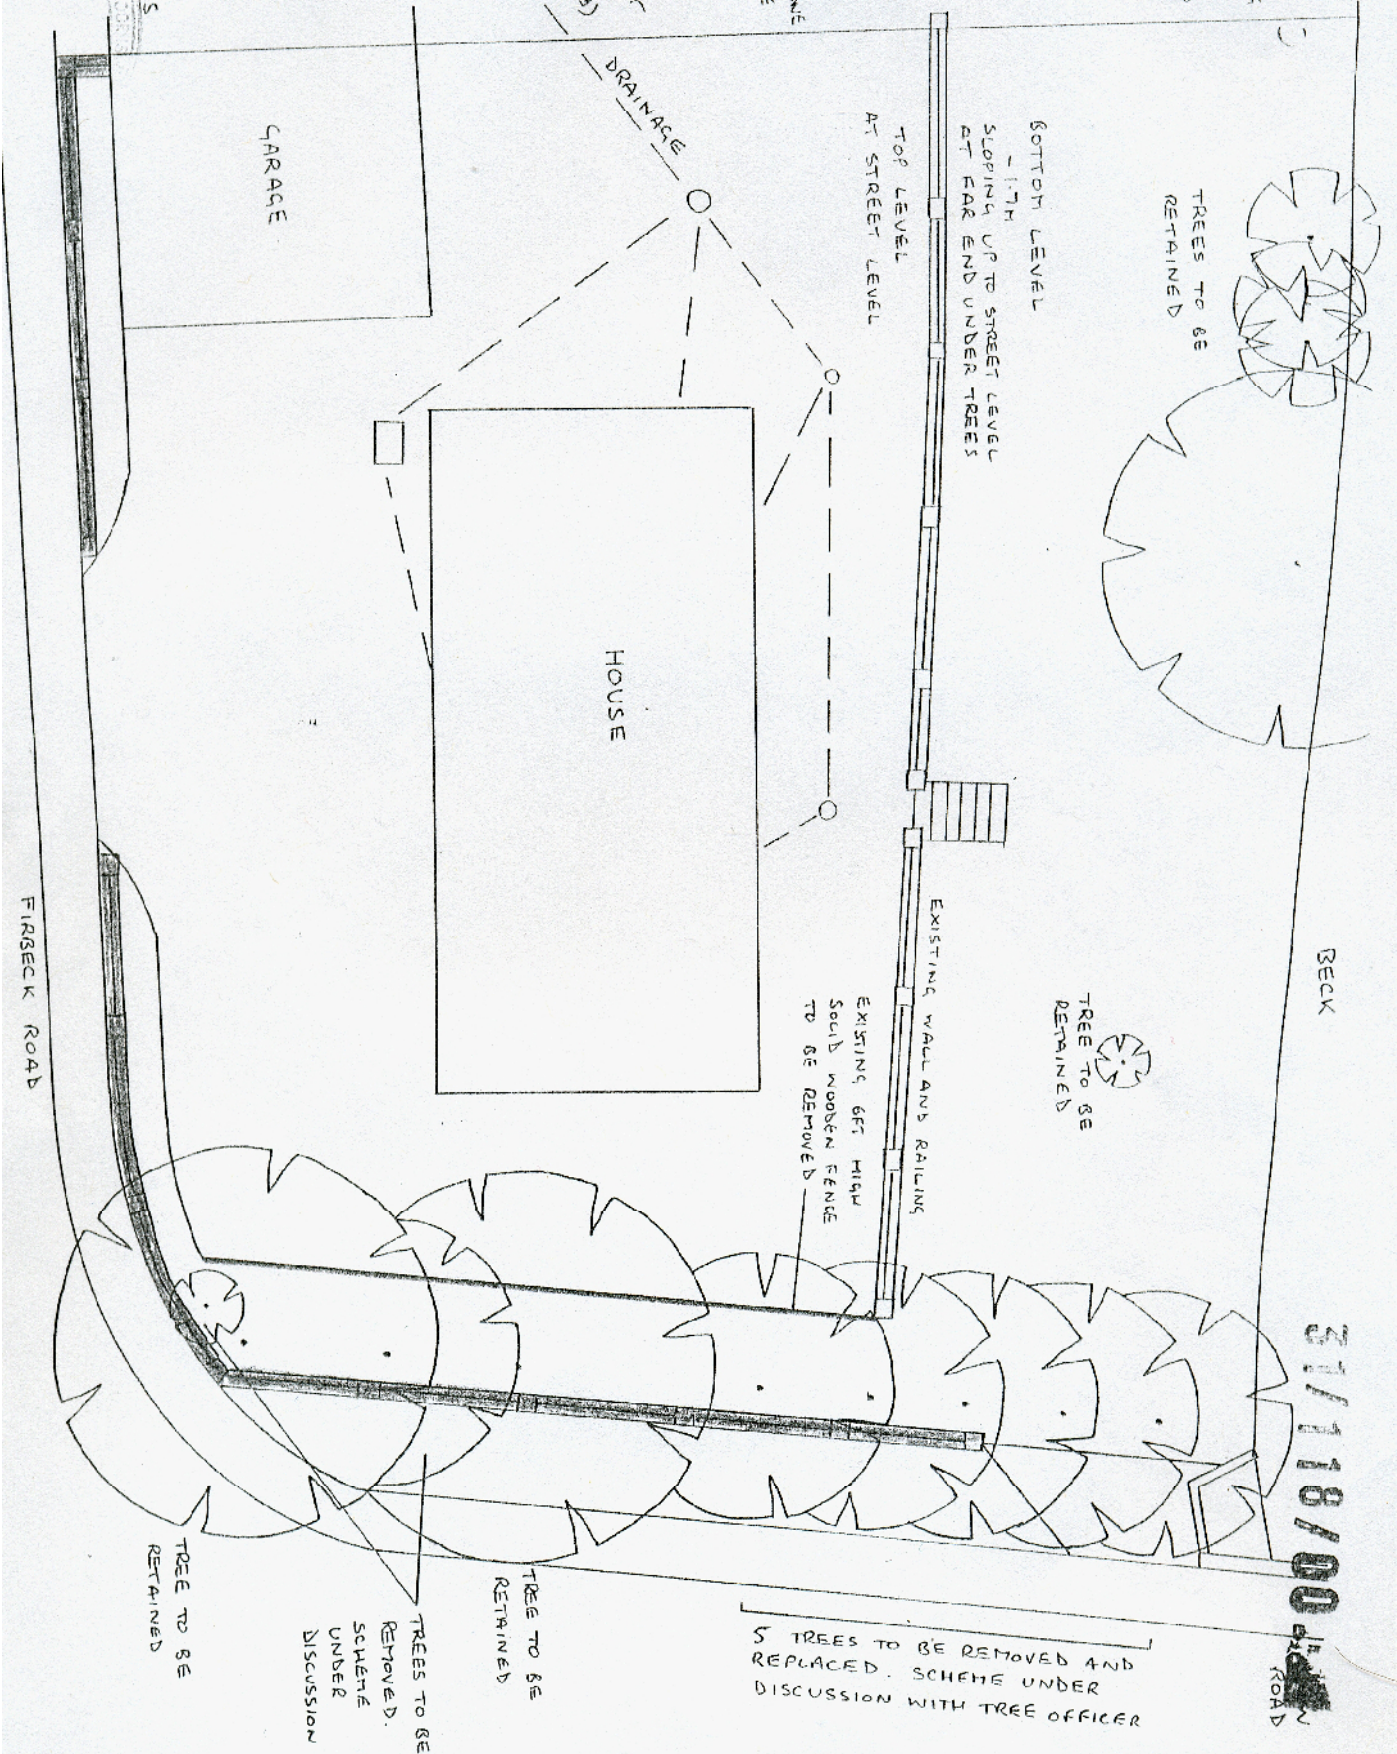

Superplan

Buses - area New/Firbeck

8 by 2000

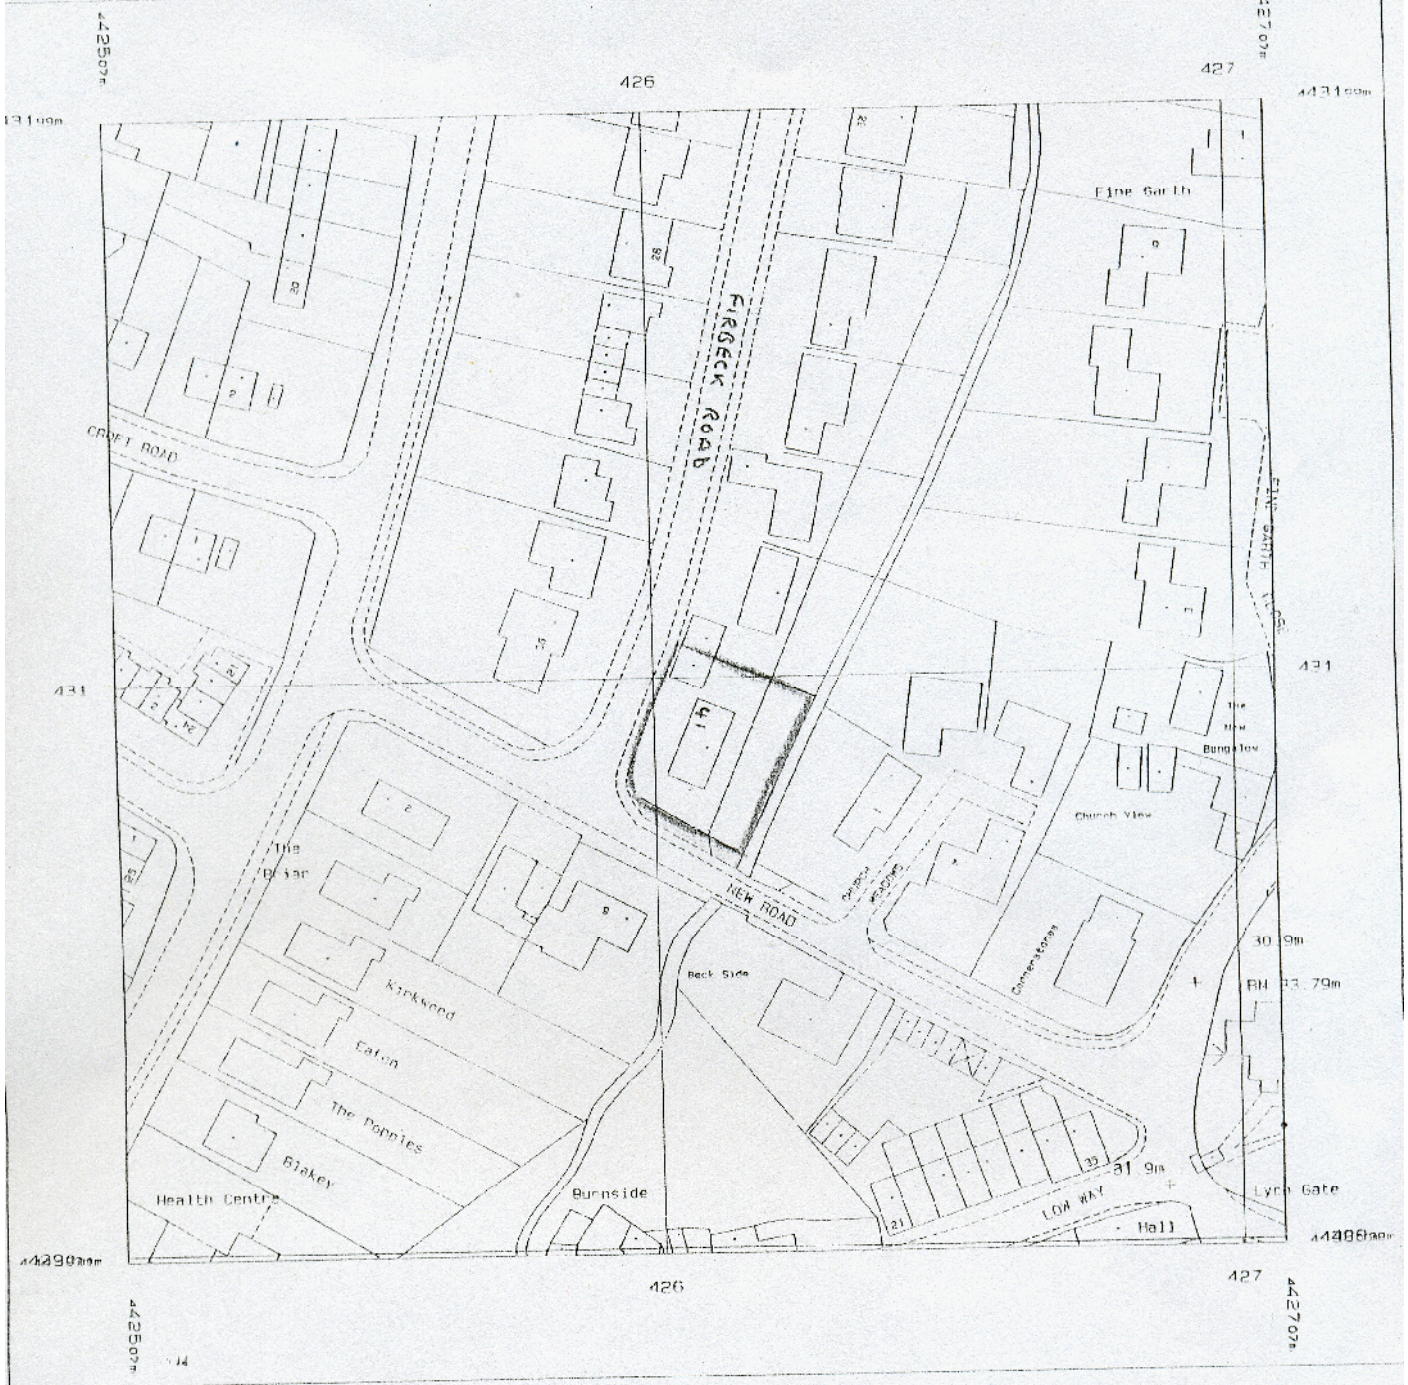

Produced 25 Apr 2000 from Ordnance Survey digital data and incorporating surveyed revision available at this date. © Crown Copyright 2000.

Reproduction in whole or in part is prohibited without the prior permission of Ordnance Survey.

Scale 1: 1250

Part or all of this Superplan is enlarged from mapping produced at one or more of the following scales: 1:1250, 1:2500 & 1:10000

National Grid sheet reference at centre of this Superplan: SE4243
The representation of a road, track or path is no evidence of a right of way.

This Superplan product does not contain all recorded map information.

Centre Coordinates: 442607 443099
Supplied by: Blackwell's, Leeds
Serial Number: 17922